
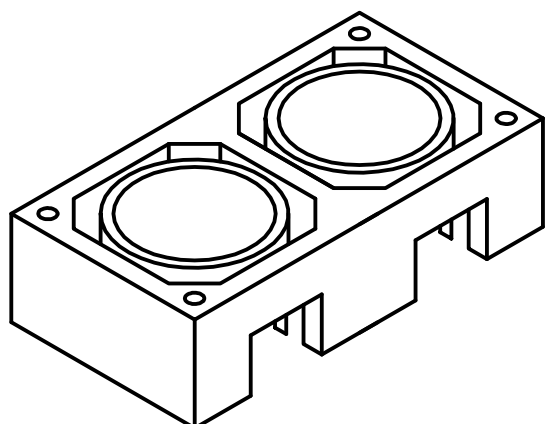
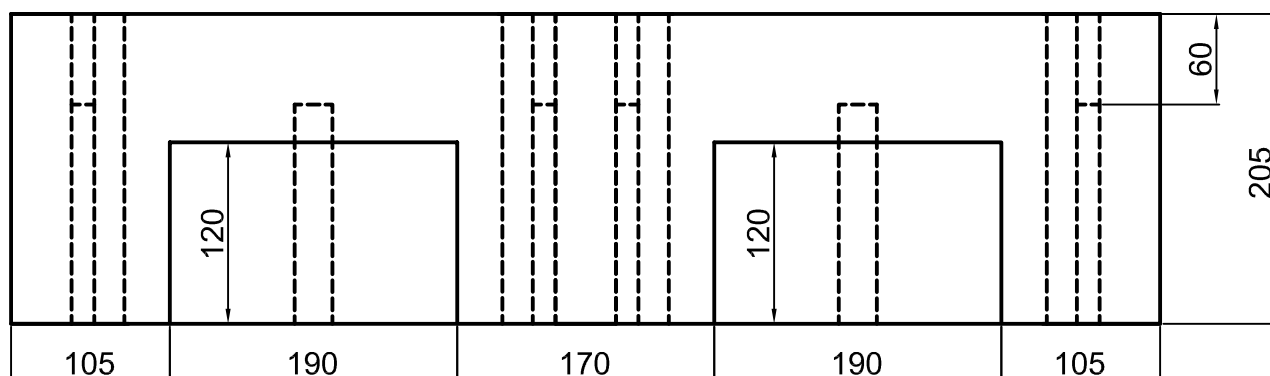


<b>SCHIEDEL</b> Industrivej 23 7470 Karup J.		Emne: Solid Vent 76 x 40 gennemskaeret			
		Mat.: Pimpsten	Mål: 1:5	Dato: 050509	Tegn.nr.: 13120
Areal: dm <sup>2</sup>	Tol.: ± 3 mm		Rev.:	7660	
Vol.: l.			Ansv.: B XK/SH		

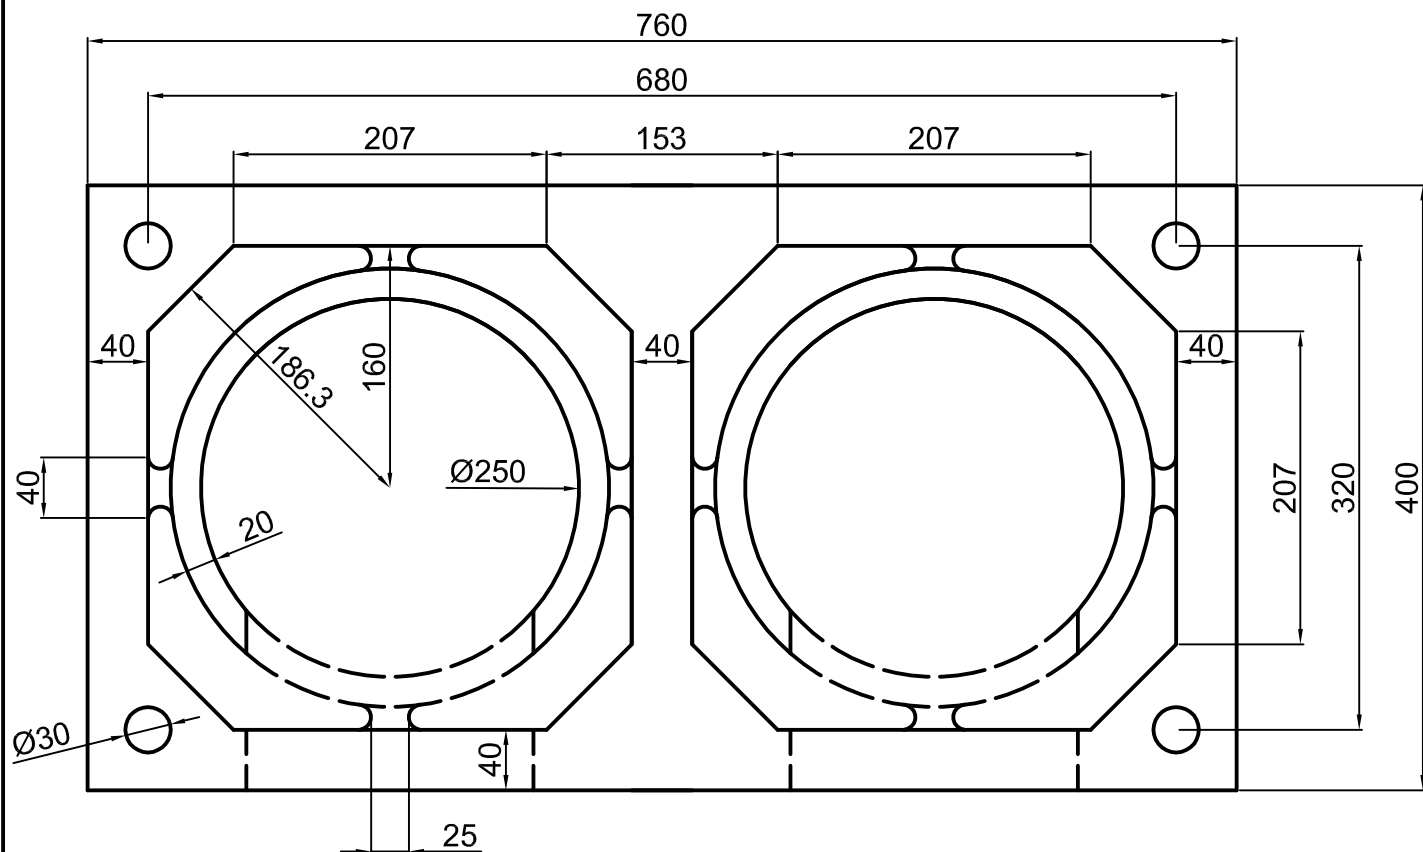

**SCHIEDEL**

Industrivej 23  
7470 Karup J.

Areal: dm<sup>2</sup>  
Vol.: l.

Emne: Solid Vent 76 x 40 delvist gennemskåret

Mat.: Pimpsten

Mål: 1:5

Dato: 050509

Tegn.nr.:

Tol.:

Rev.:

13120

± 3 mm

Ansv.: BXK/SH

7665